

**DOUGLAS HOWE**  
ARCHITECT  
516 NINTH STREET  
PACIFIC GROVE, CALIFORNIA  
831 - 647 - 1774



PROJECT:

**Point Pinos Lighthouse Restoration**  
**CITY OF PACIFIC GROVE**

DATE  
JULY 26, 2011


REVISIONS:

DRAWN BY:  
D. HOWE

SHEET TITLE:


SHEET

**A1.1**

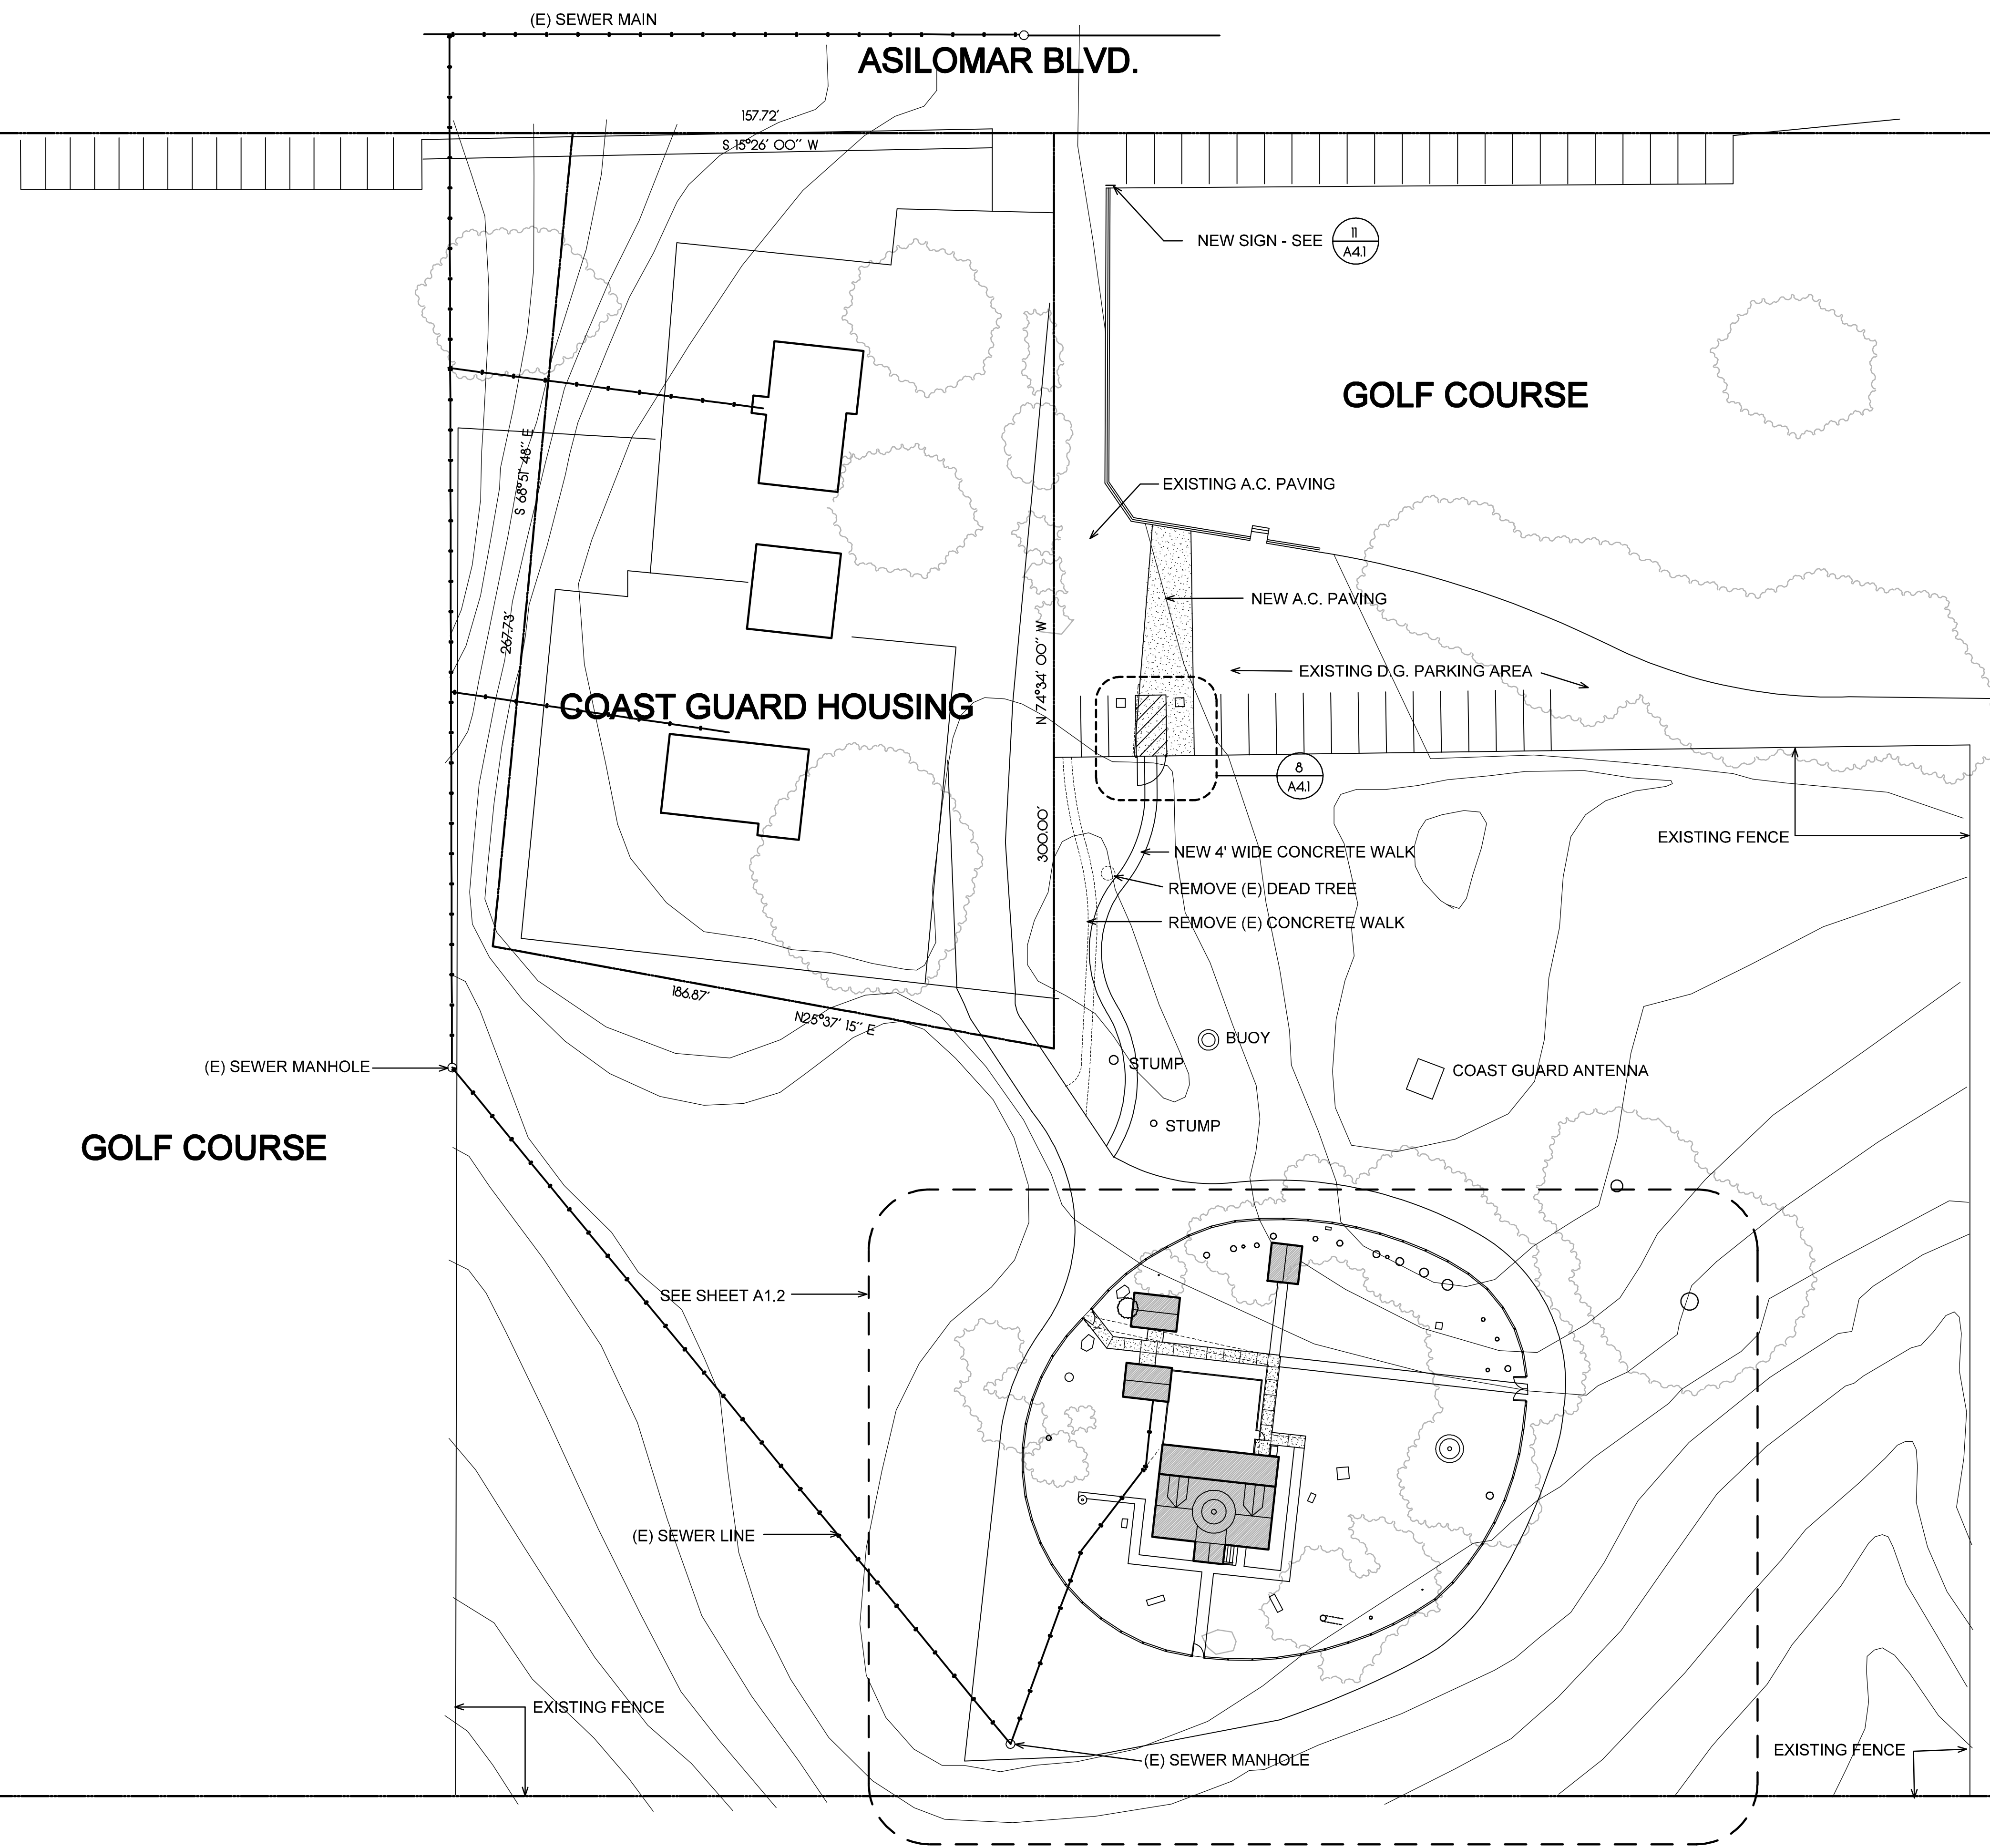

**NAVY  
FLEET  
NUMERICAL  
WEATHER  
FACILITY**

**GOLF COURSE**

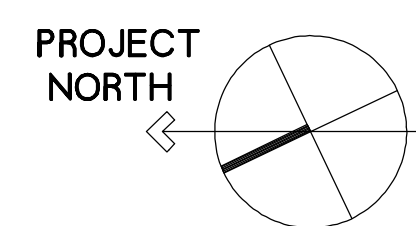

# Point Pinos Lighthouse OVERALL SITE PLAN

SCALE: 1" = 30'-0"